

TORUS HILL SUITES
TORUS YAPI
ALANYA

 torushillsuites.com

 torushillsuites

 +90 532 702 22 03

TORUS HILL SUITES
ALANYA

İSTANBUL
SENİKKÖY MAH. YEŞİLKÖY CAD.
MORKENT İŞ MERKEZİ NO: 27 K:1 FLORYA
34153 BAKIRKÖY İSTANBUL TÜRKİYE

ALANYA
GÜLLER PINARI MAH. HACET CAD.
HACET MEYDANI NO: 40 / 4-5 SQUARE LIGHT
K: 3 ANTALYA TÜRKİYE

TORUS YAPI

TORUS HILL SUITES

We have a privileged and luxurious offer for everyone who seeks happiness and aims to live beautifully, with the pride we feel for bringing art together with Architecture.

We offer you a pleasant and happy life.

You just need to be in the right place at the right time and make the right decision.

We invite all concerned who want to make the right decision to Torus Hill Suites, which presents you a comfortable and quality life with its unbelievably amazing scenery.

Our project, which will be built on 10.000 m2 site area with full Alanya city view and sea view in Antalya / Alanya / Tepe locality, has a construction area of approximately 19.000 m2. Consist of 11 blocks including 44 apartments, 215 m2 - 4 + 1 (all of them one type), 22 are built as Terrace duplex and 22 as Garden duplex.

Garden duplexes; have proprietary gardens with a private usage, ranging from a minimum of 58 m2 to a maximum of 195 m2. 85% of the project has entire views of Alanya city center, castle and sea.

Our Project also includes an outdoor pool, indoor pool, fitness, Turkish bath, sauna, car park, children's playground, pool and a cafe with sea views.

Apartments include smart home system and fully underfloor heating system(only piping).

In the apartments of our site there are generators, water tanks and lightning protection system.





TORUS HILL SUITES
TORUS YAPI
ALANYA



 **MARINA**
(3.8 KM)

 **KLEOPATRA BEACH**
(2.8 KM)

 **DAMLATAS CAVE**
(2.8 KM)

 **ALANYA CASTLE**
(3.2 KM)


 **RED TOWER**
(3.3 KM)

 **TERRACE**
(2.2 KM)

 **GAZİPAŞA AIRPORT**
(38 KM)




TORUS HILL SUITES
TORUS YAPI
ALANYA

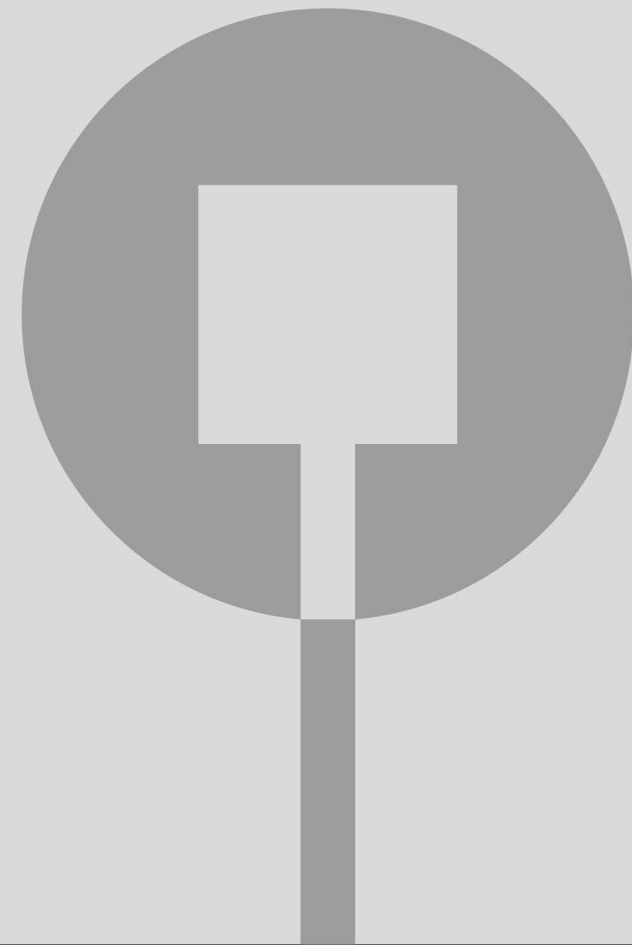





TORUS HILL SUITES
TORUS YAPI
ALANYA

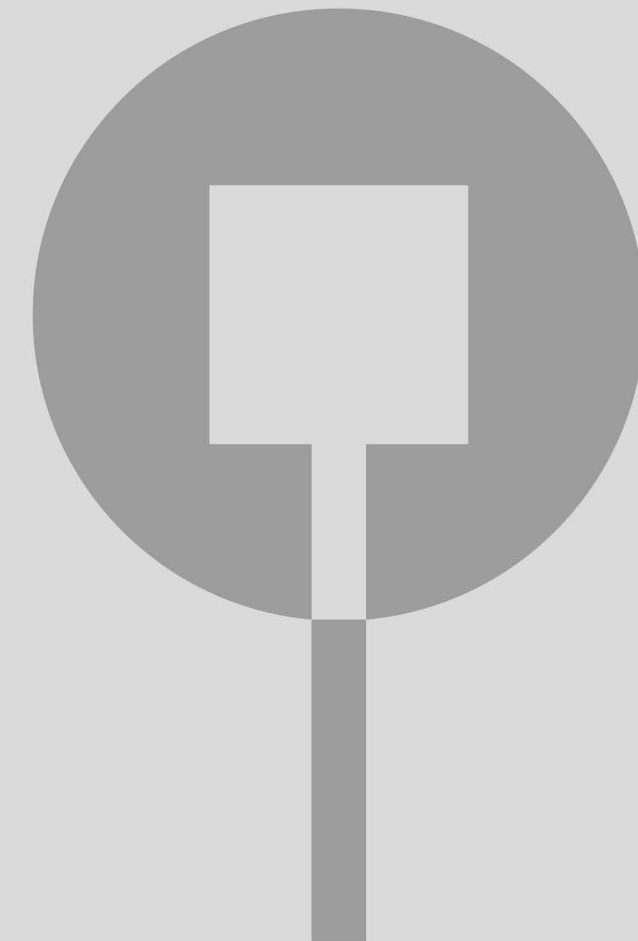




TORUS HILL SUITES
TORUS YAPI
ALANYA

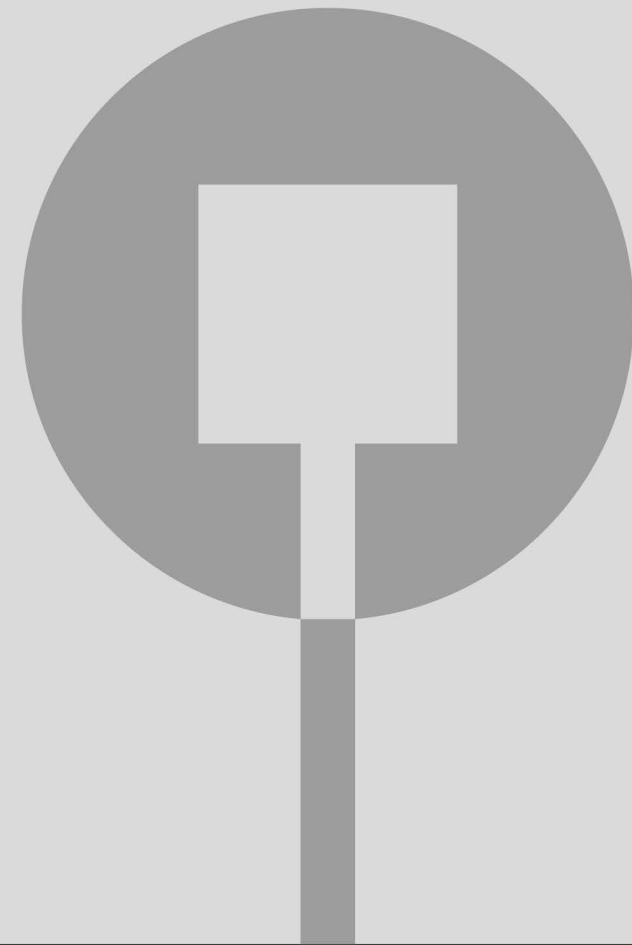

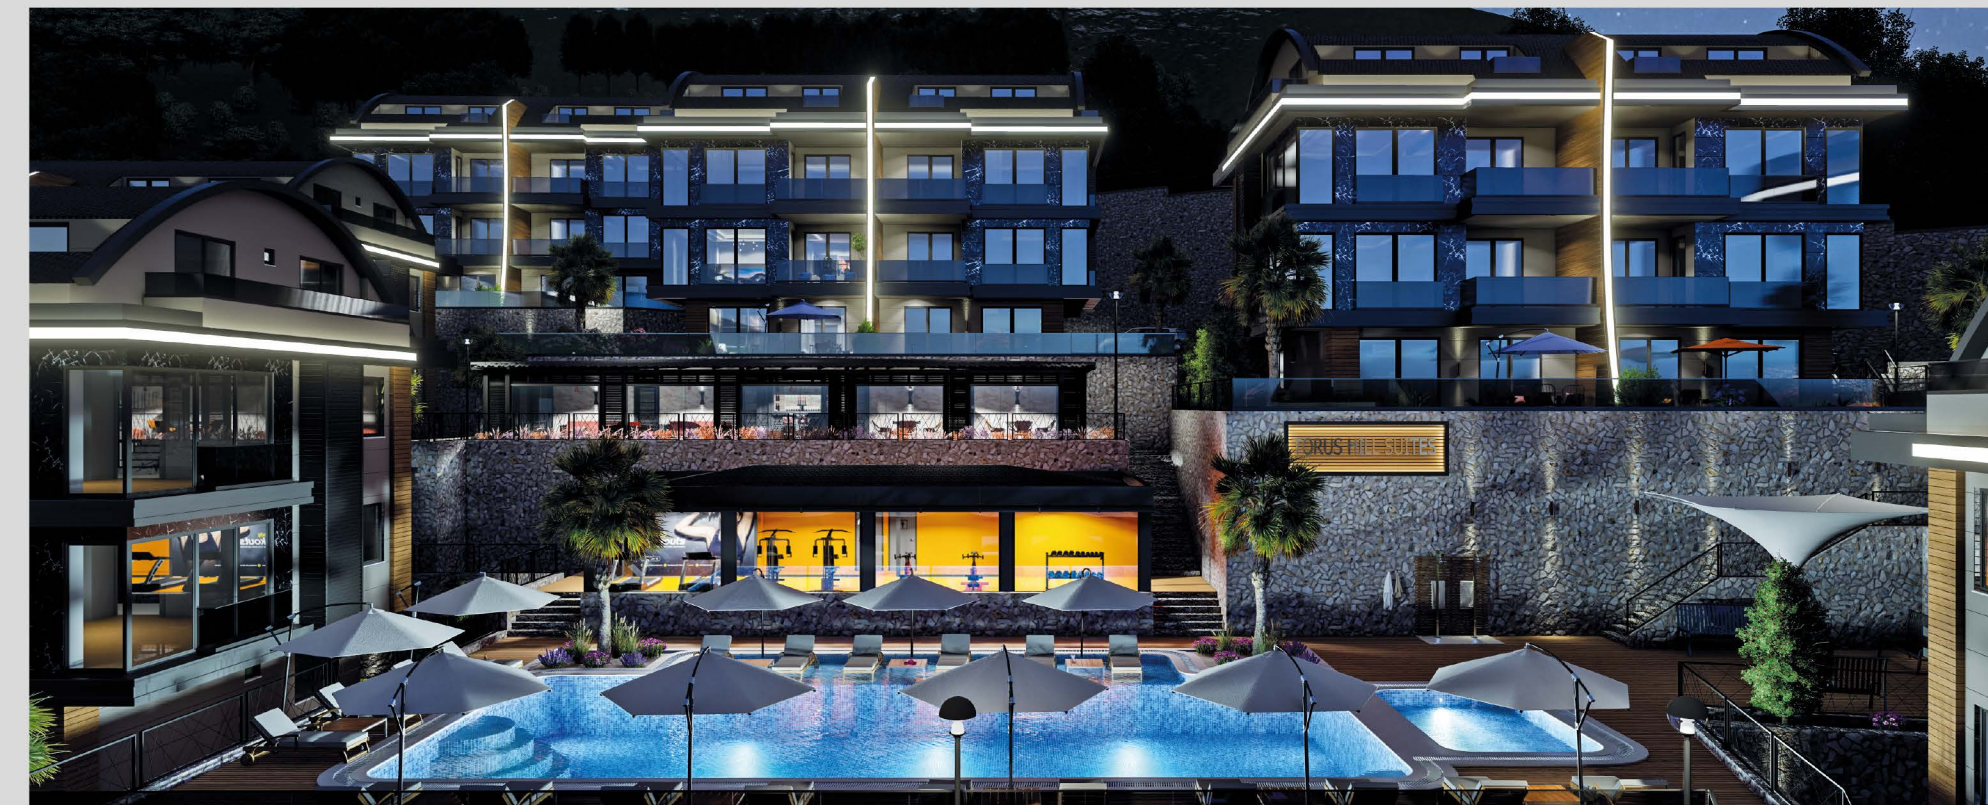


TORUS HILL SUITES
TORUS YAPI
ALANYA

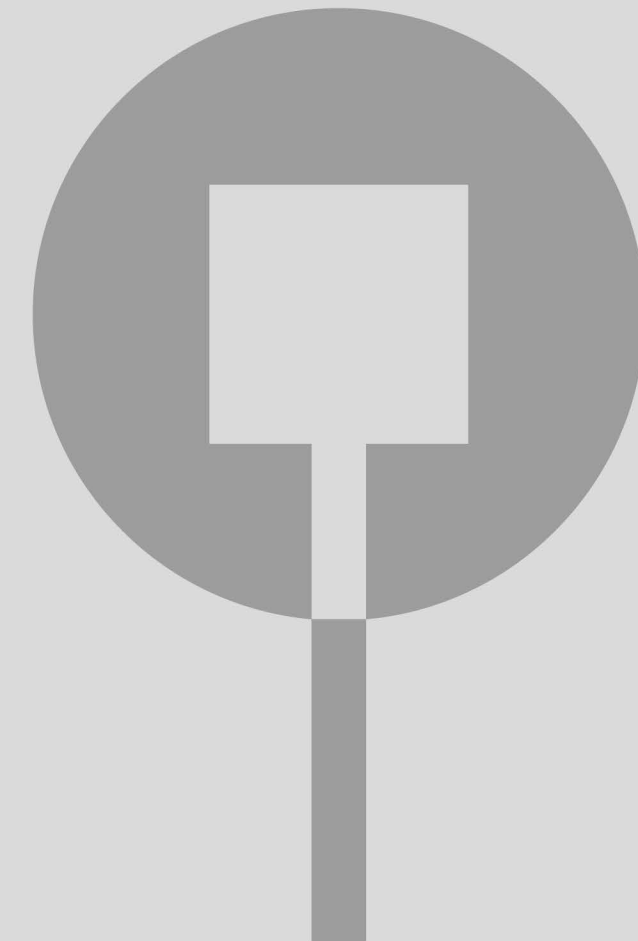




TORUS HILL SUITES
TORUS YAPI
ALANYA

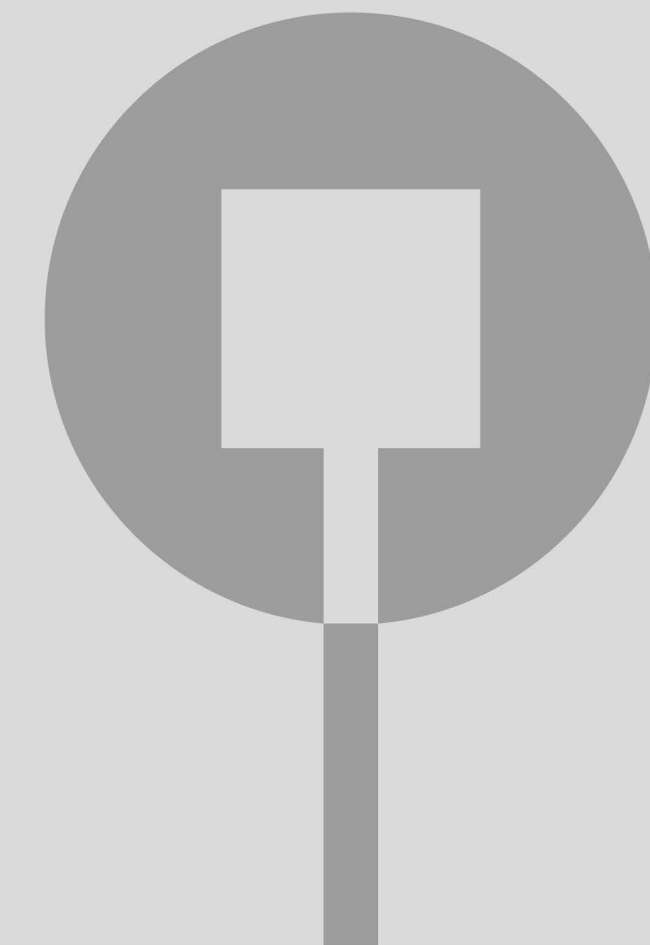





TORUS HILL SUITES
TORUS YAPI
ALANYA

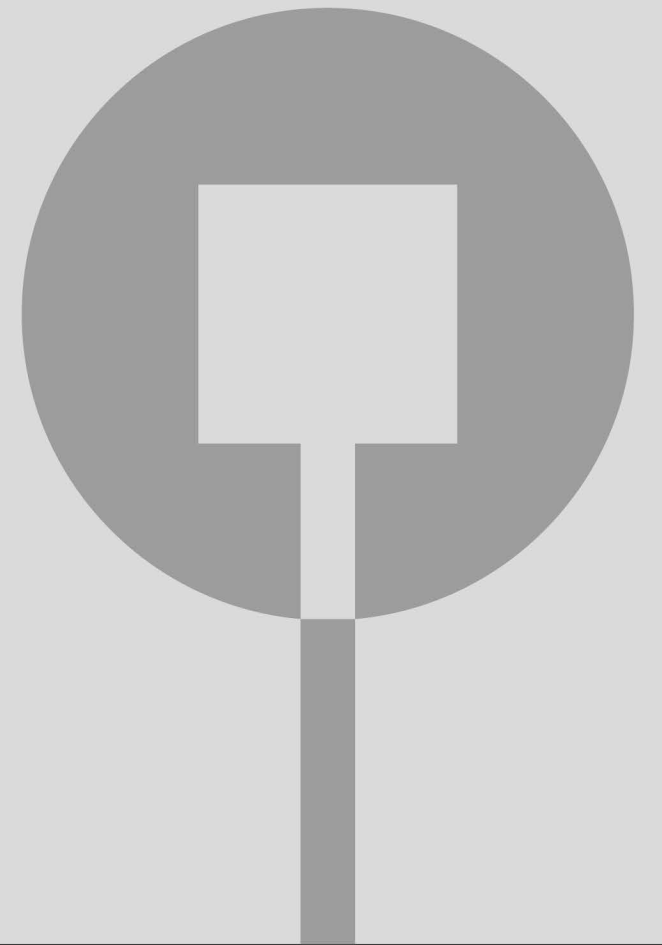




TORUS HILL SUITES
TORUS YAPI
ALANYA

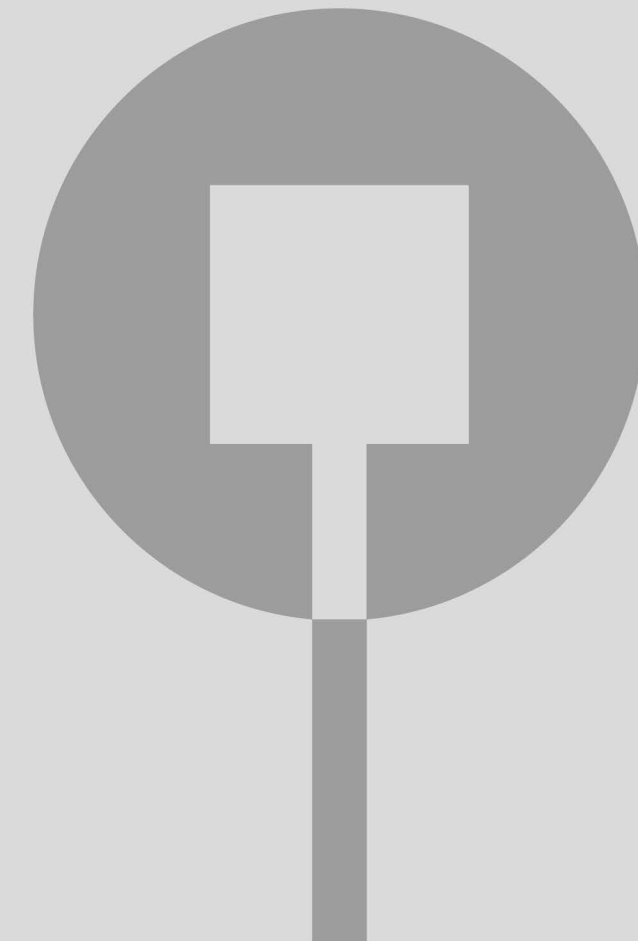

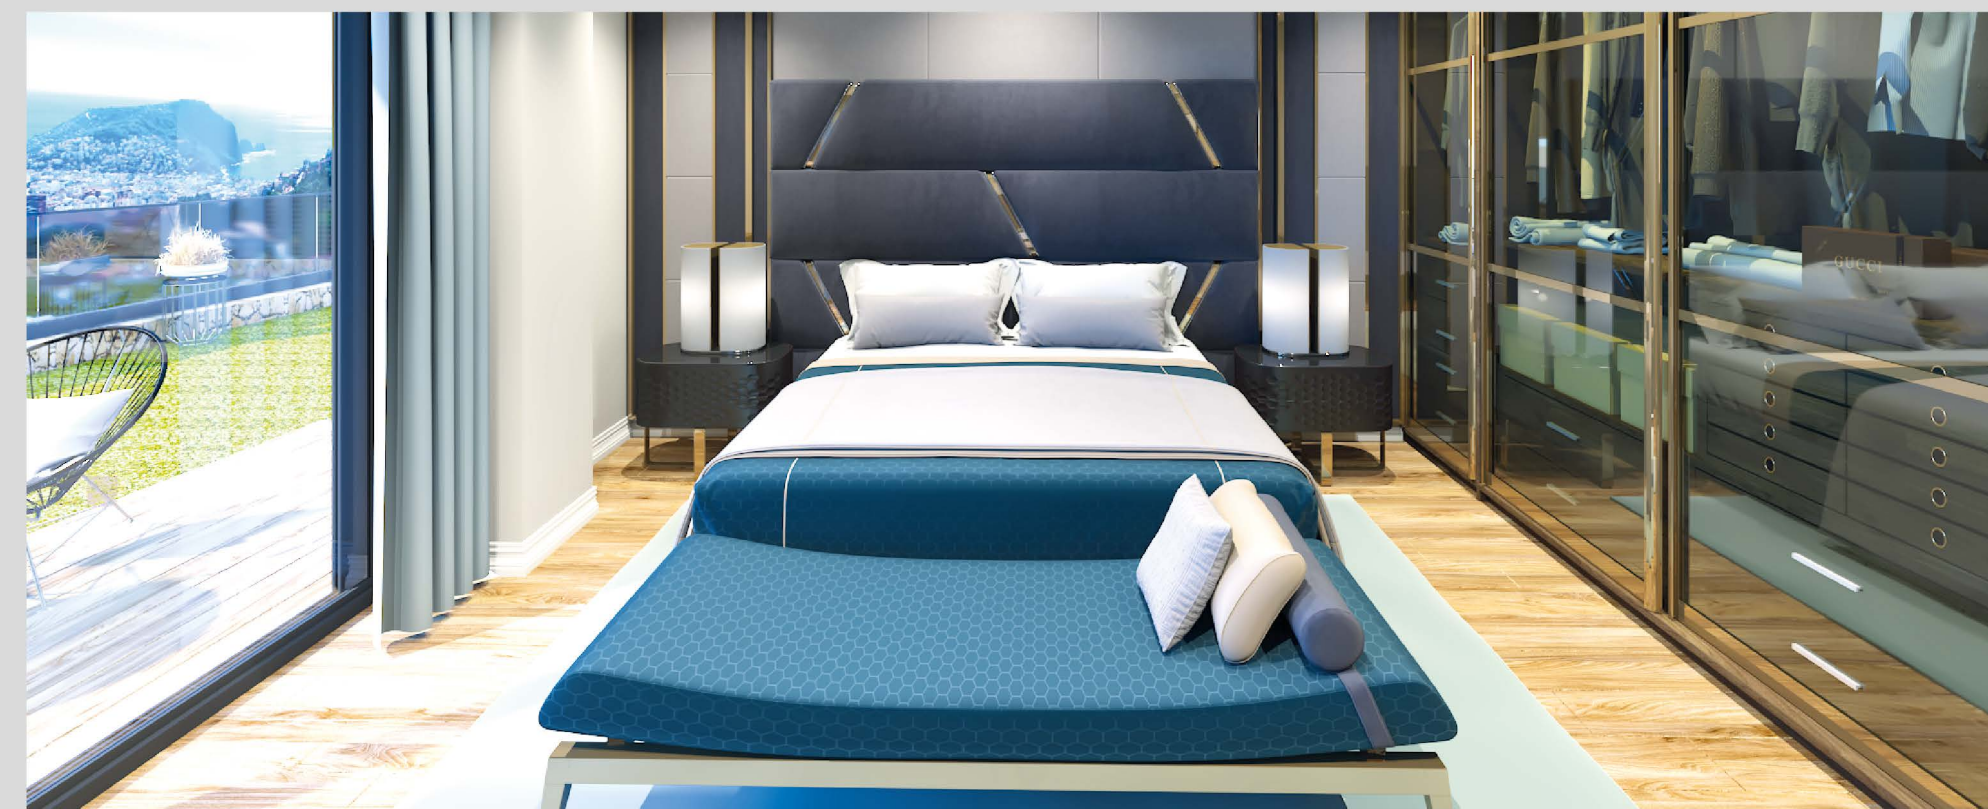


TORUS HILL SUITES
TORUS YAPI
ALANYA

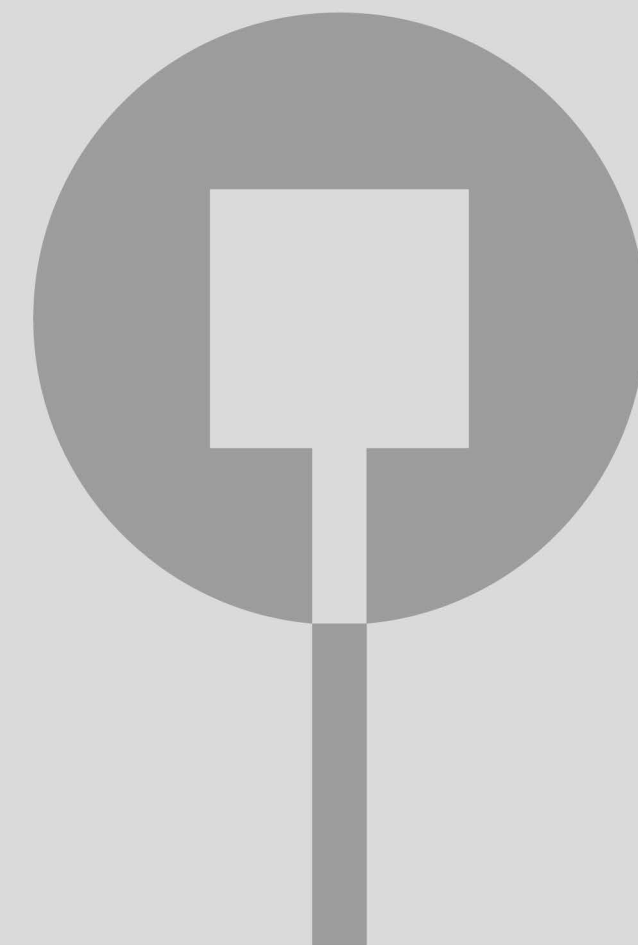




TORUS HILL SUITES
TORUS YAPI
ALANYA

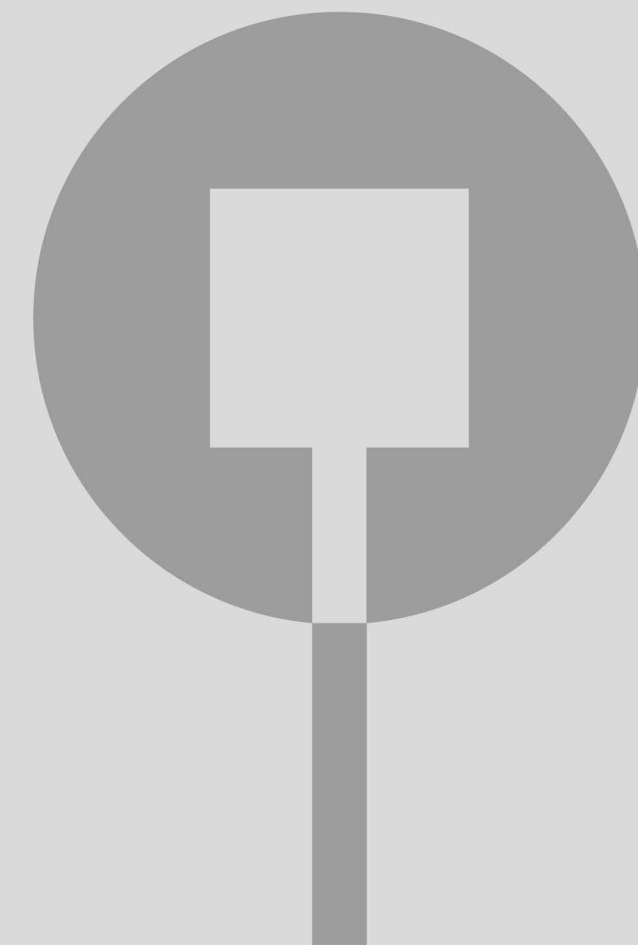




GARDEN-1:
113.10 m²

GARDEN-2:
76.65 m²

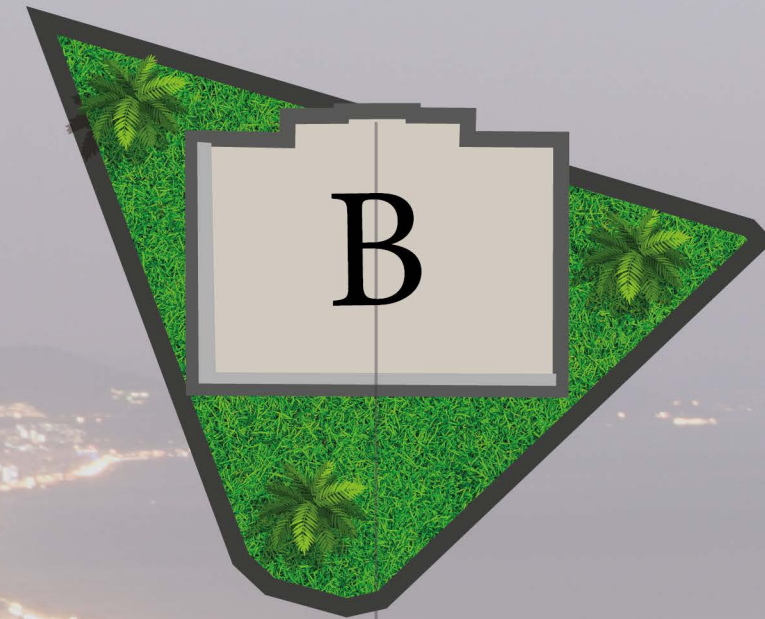


GARDEN-1:
89.45 m²

GARDEN-2:
80.10 m²

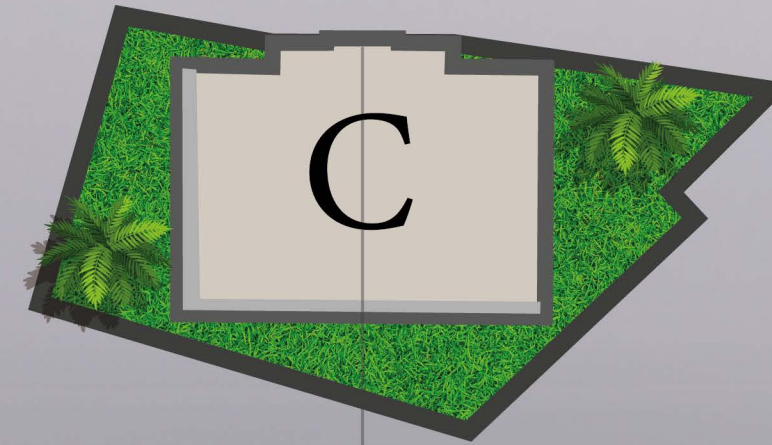


GARDEN-1:
92.60 m²

GARDEN-2:
72.55 m²

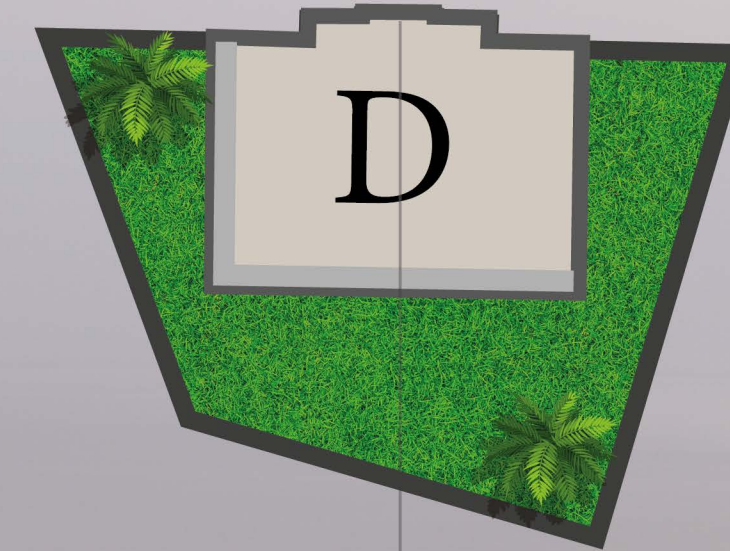


GARDEN-1:
107.75 m²

GARDEN-2:
145.80 m²

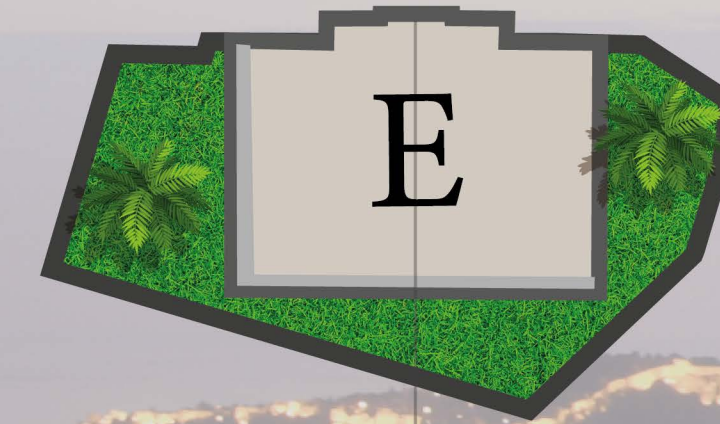

GARDEN-1:
107.60 m²

GARDEN-2:
58.30 m²

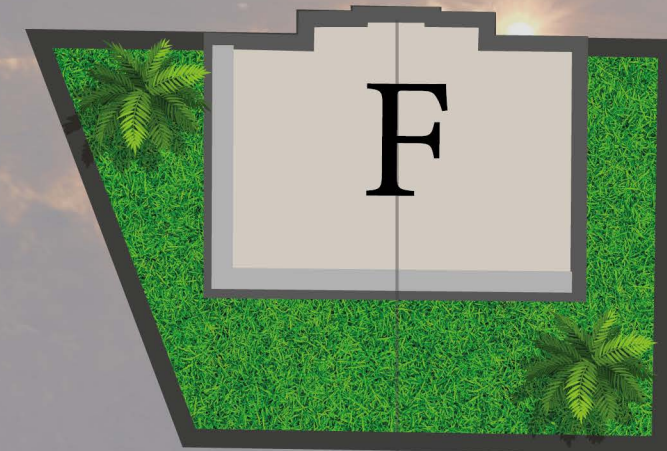


GARDEN-1:
109.30 m²

GARDEN-2:
109.45 m²




GARDEN-1:
132.20 m²

GARDEN-2:
94.45 m²

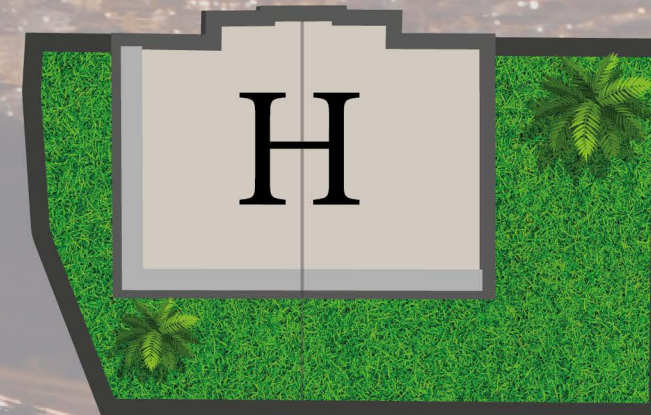


GARDEN-1:
72.10 m²

GARDEN-2:
151.50 m²

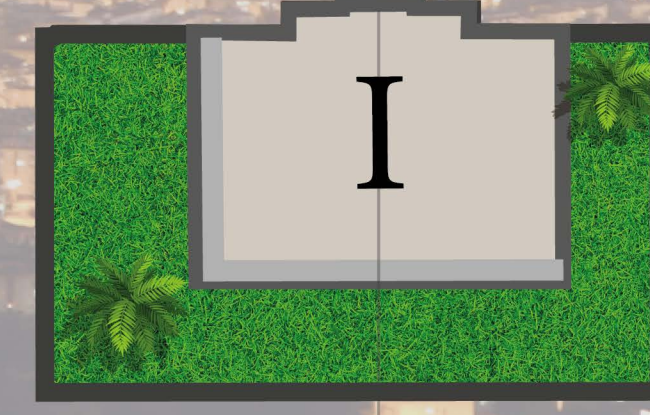

GARDEN-1:
93.70 m²

GARDEN-2:
91.80 m²

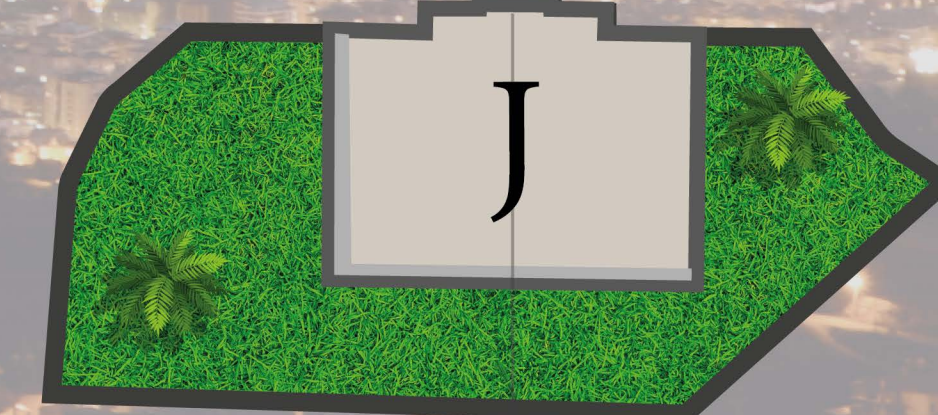

GARDEN-1:
195.10 m²

GARDEN-2:
129.00 m²



GARDEN DUPLEX

1. STOREY

ENTREE+STAIRS : 11.60 m²

BEDROOM-1 : 15.30 m²

BEDROOM-2 : 20.10 m²

LIVING ROOM : 17.00 m²

BATHROOM : 3.10 m²

BATHROOM : 3.50 m²

TERRACE : 20.00 m²

TOTAL : 90.60 m²



GARDEN DUPLEX

2. STOREY

ENTREE+STAIRS : 13.05 m²

BEDROOM-1 : 14.50 m²

BATHROOM : 4.30 m²


LIV. ROOM+KTC. : 48.50 m²

BALCONY : 9.04 m²

BALCONY : 1.00 m²

BALCONY : 2.00 m²

TOTAL : 92.39 m²

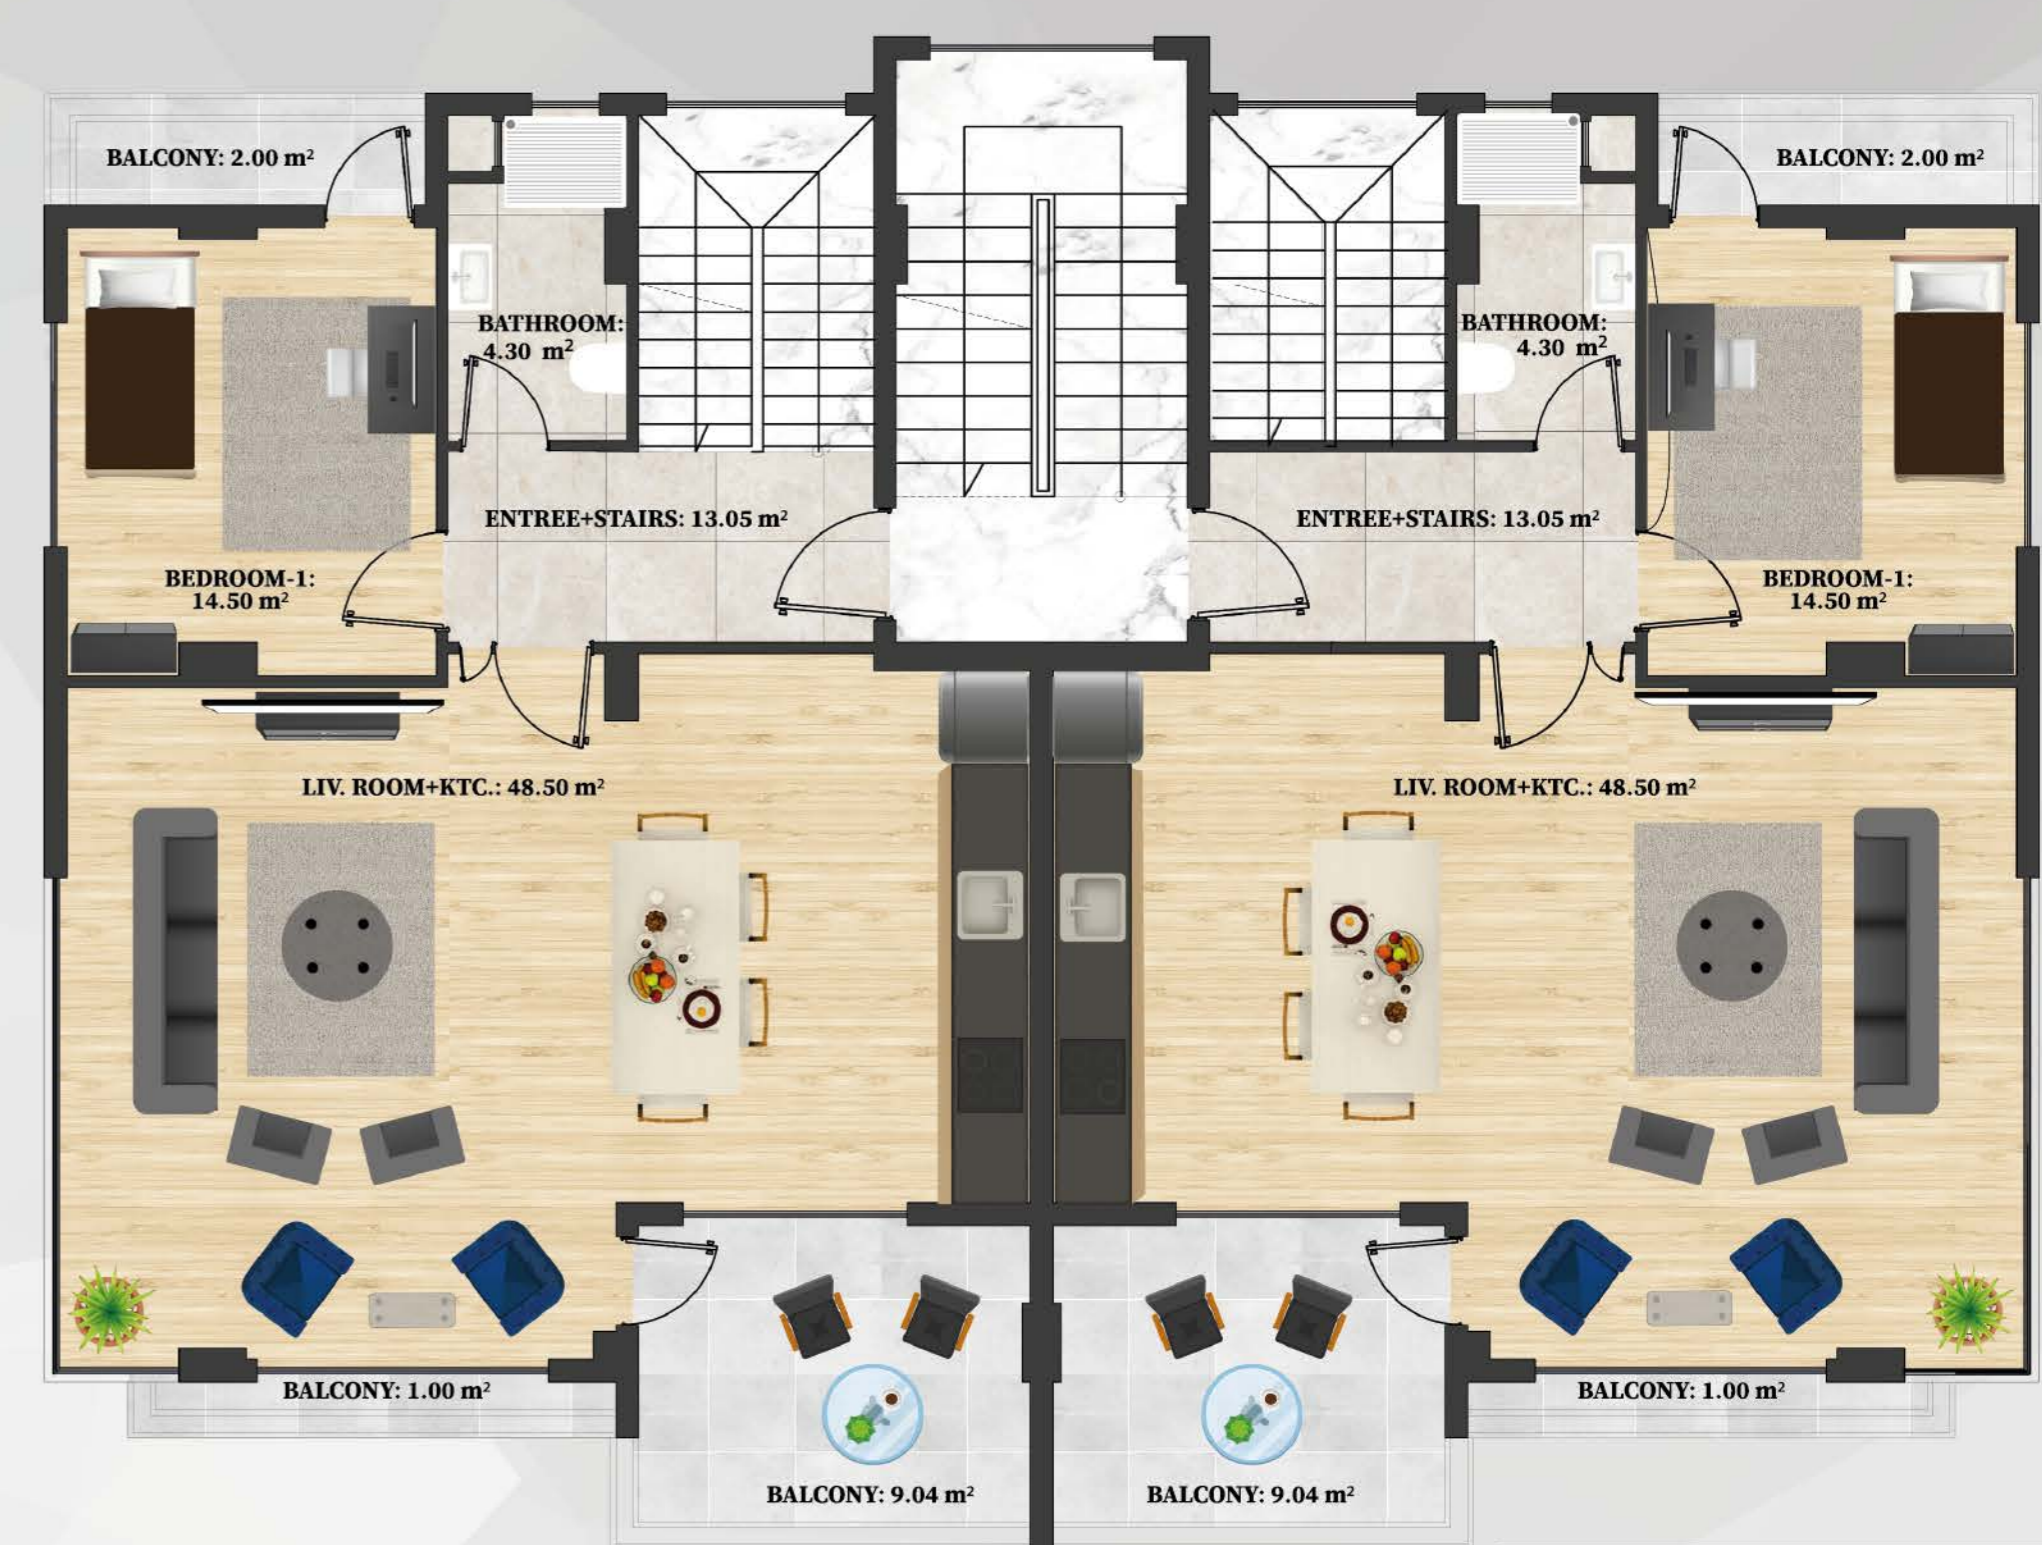

TOTAL GROSS AREA: 215 m²

TERRACE DUPLEX

1. STOREY

ENTREE+STAIRS : 13.05 m²

BEDROOM-1 : 14.50 m²

BATHROOM : 4.30 m²


LIV. ROOM+KTC. : 48.50 m²

BALCONY : 9.04 m²

BALCONY : 1.00 m²

BALCONY : 2.00 m²

TOTAL : 92.39 m²

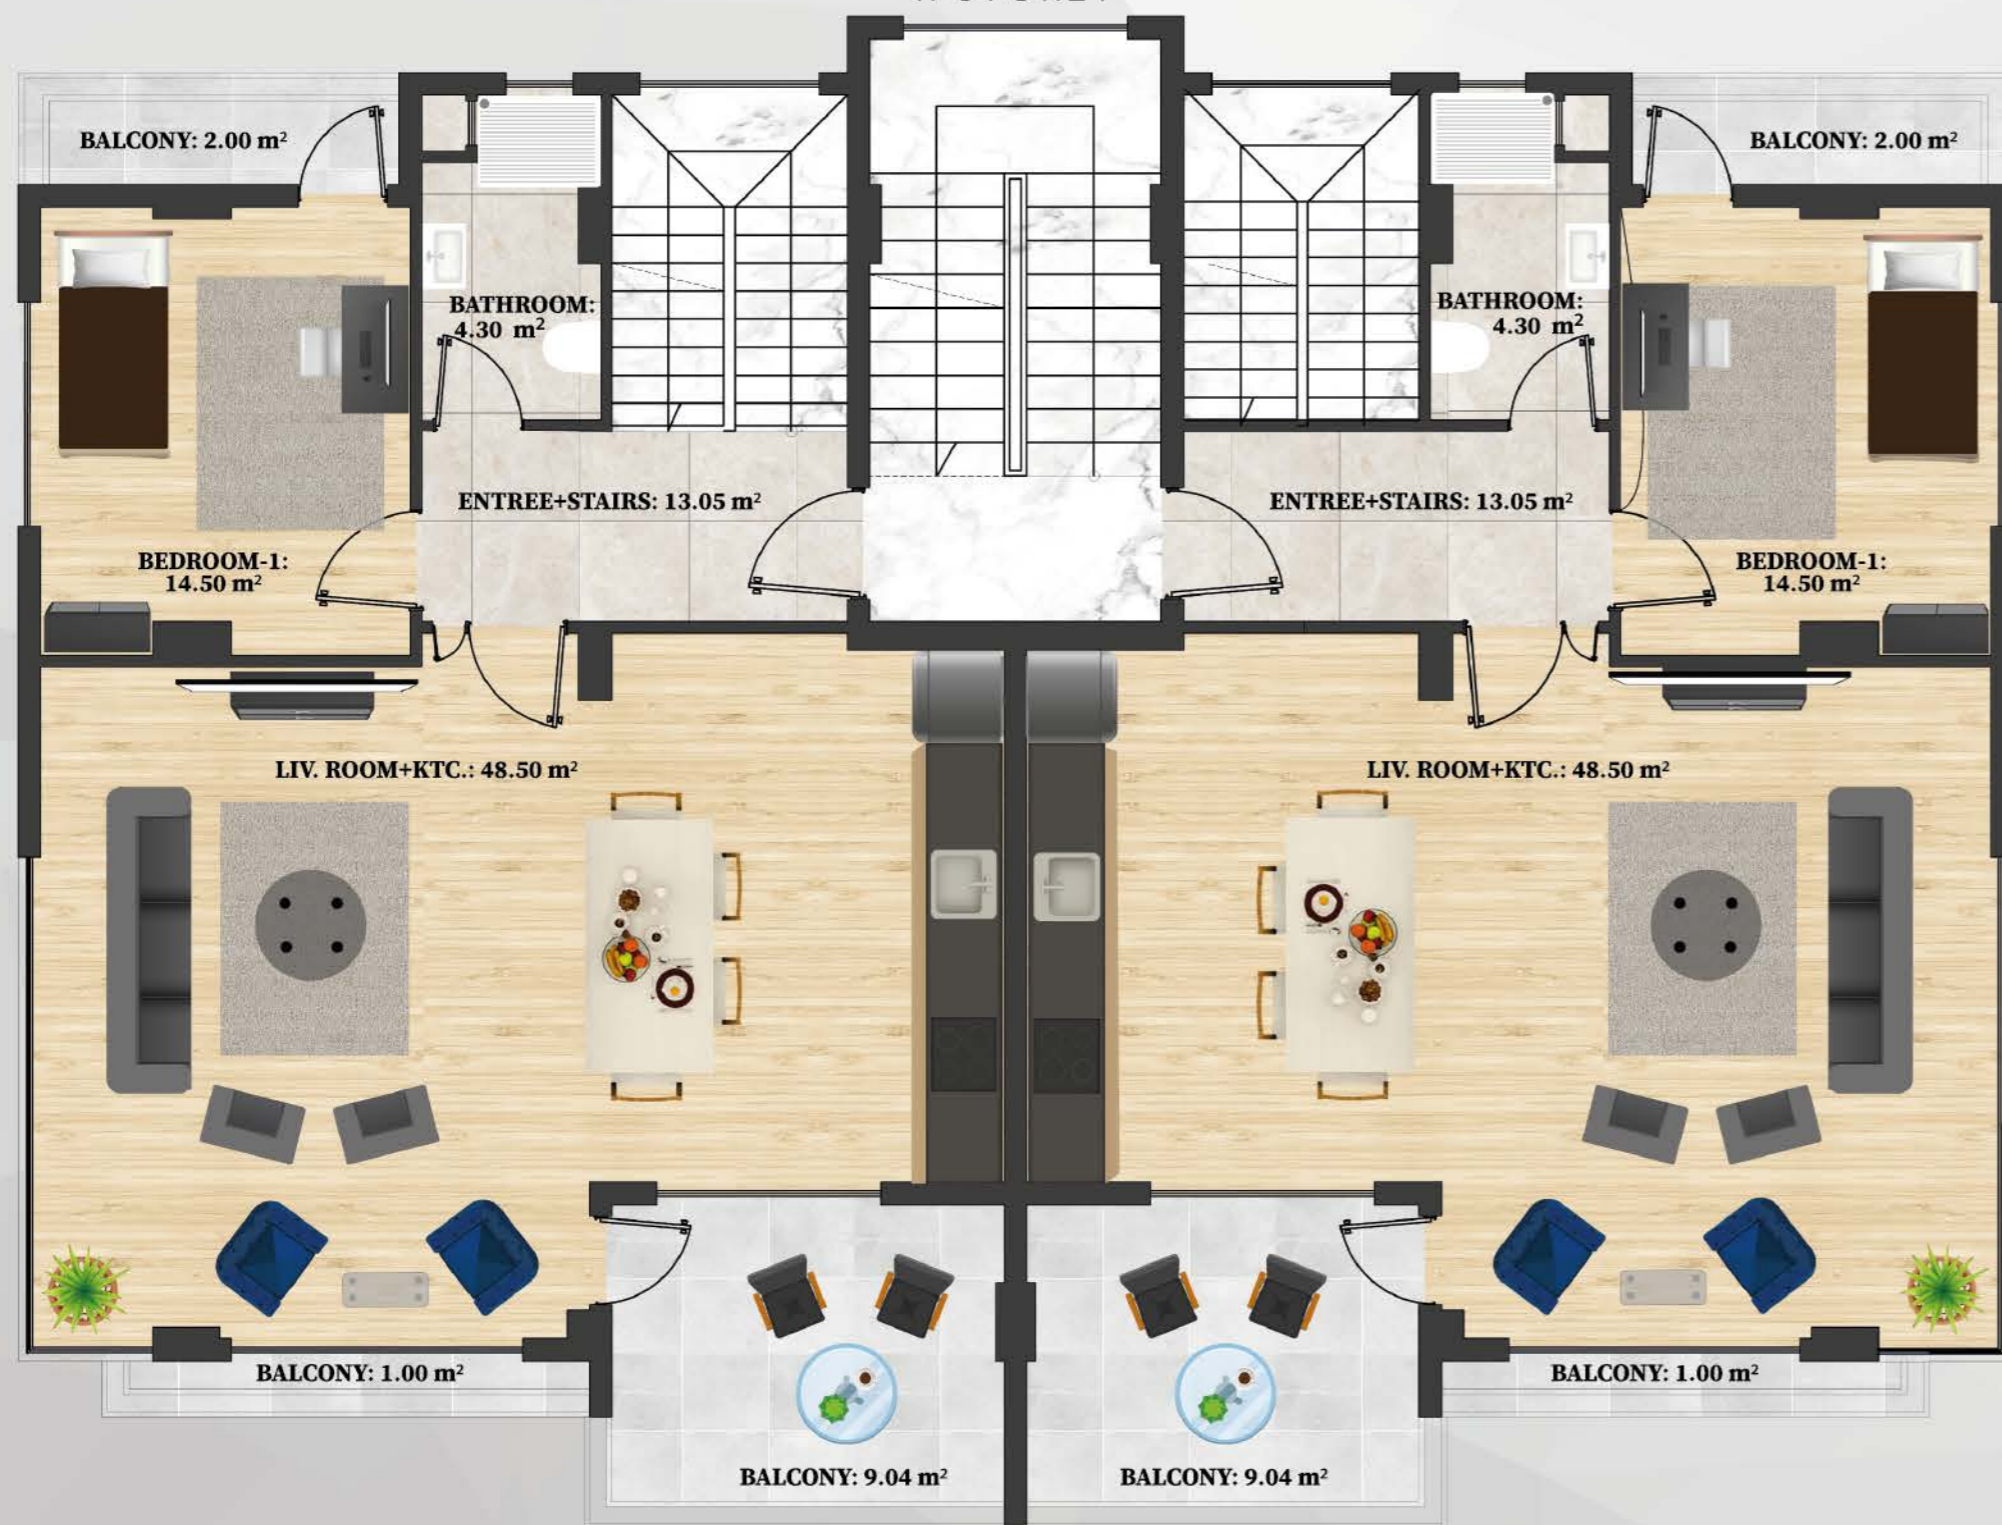

TERRACE DUPLEX

2. STOREY

ENTREE+STAIRS : 11.80 m²

CHILDREN'S ROOM : 9.20 m²

BEDROOM-1 : 20.15 m²

BEDROOM-2 : 17.20 m²


BATHROOM : 3.70 m²

BATHROOM : 4.44 m²

TERRACE : 8.05 m²

TERRACE : 9.08 m²


TOTAL : 83.62 m²

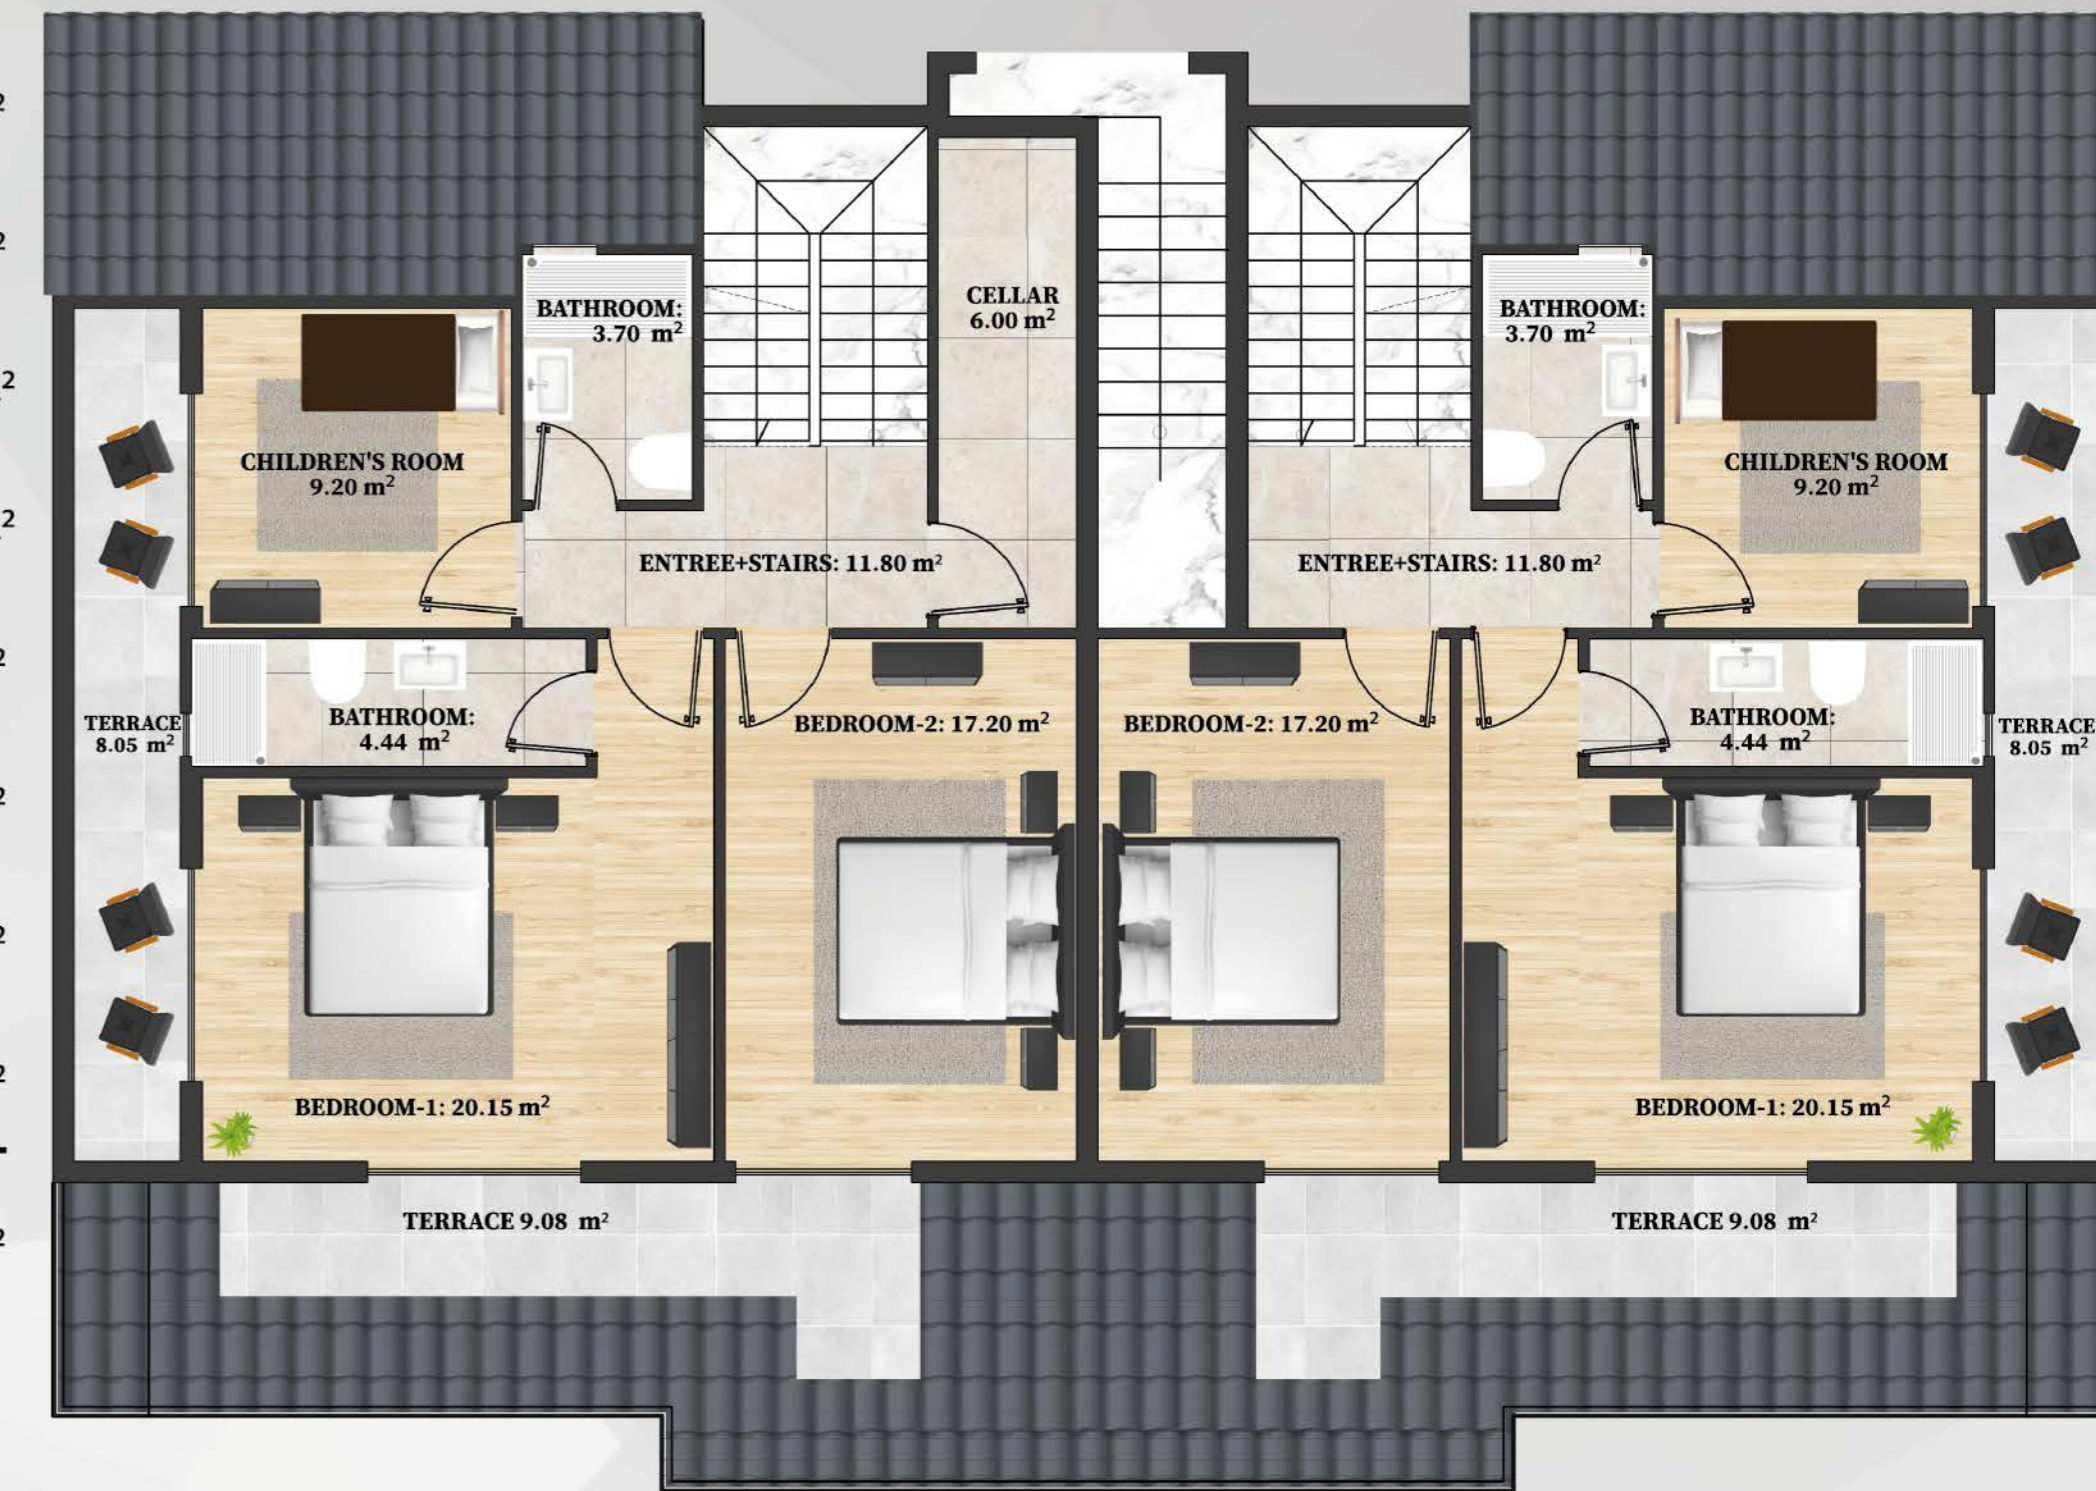

TOTAL GROSS AREA: 215 m²




TORUS HILL SUITES
TORUS YAPI
ALANYA

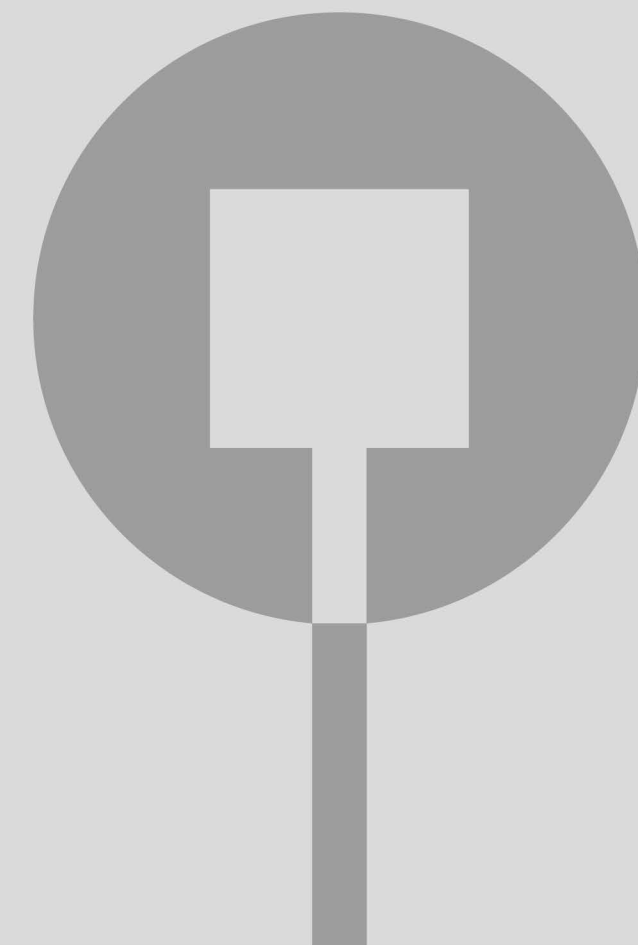




TORUS HILL SUITES
TORUS YAPI
ALANYA

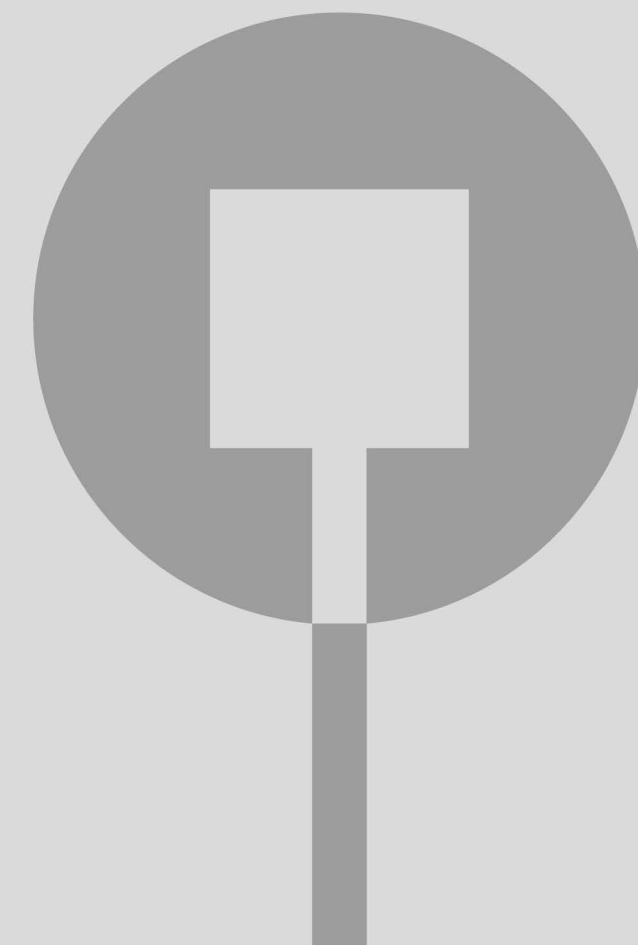



TORUS HILL SUITES
TORUS YAPI
ALANYA

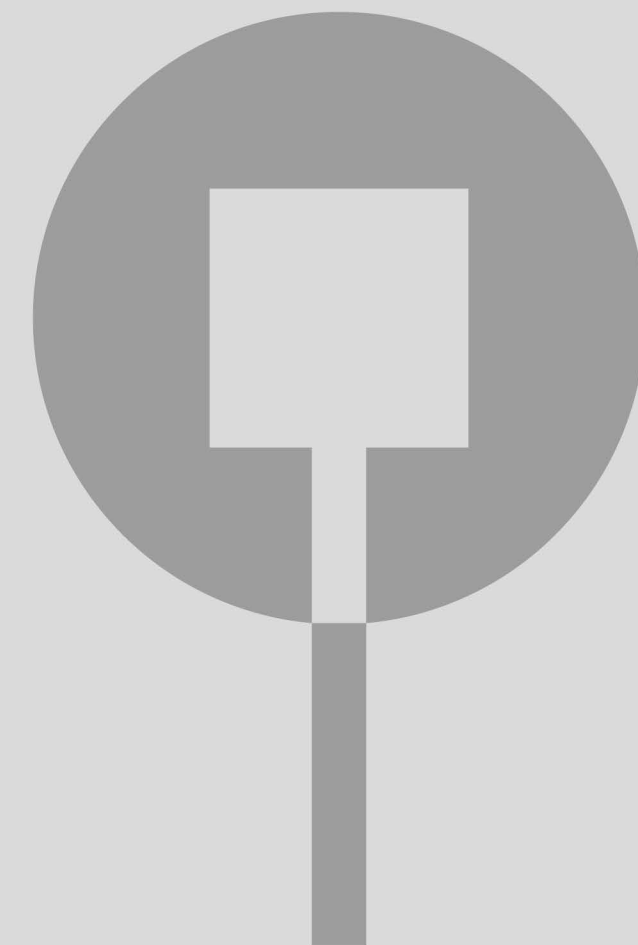



TORUS HILL SUITES
TORUS YAPI
ALANYA

